


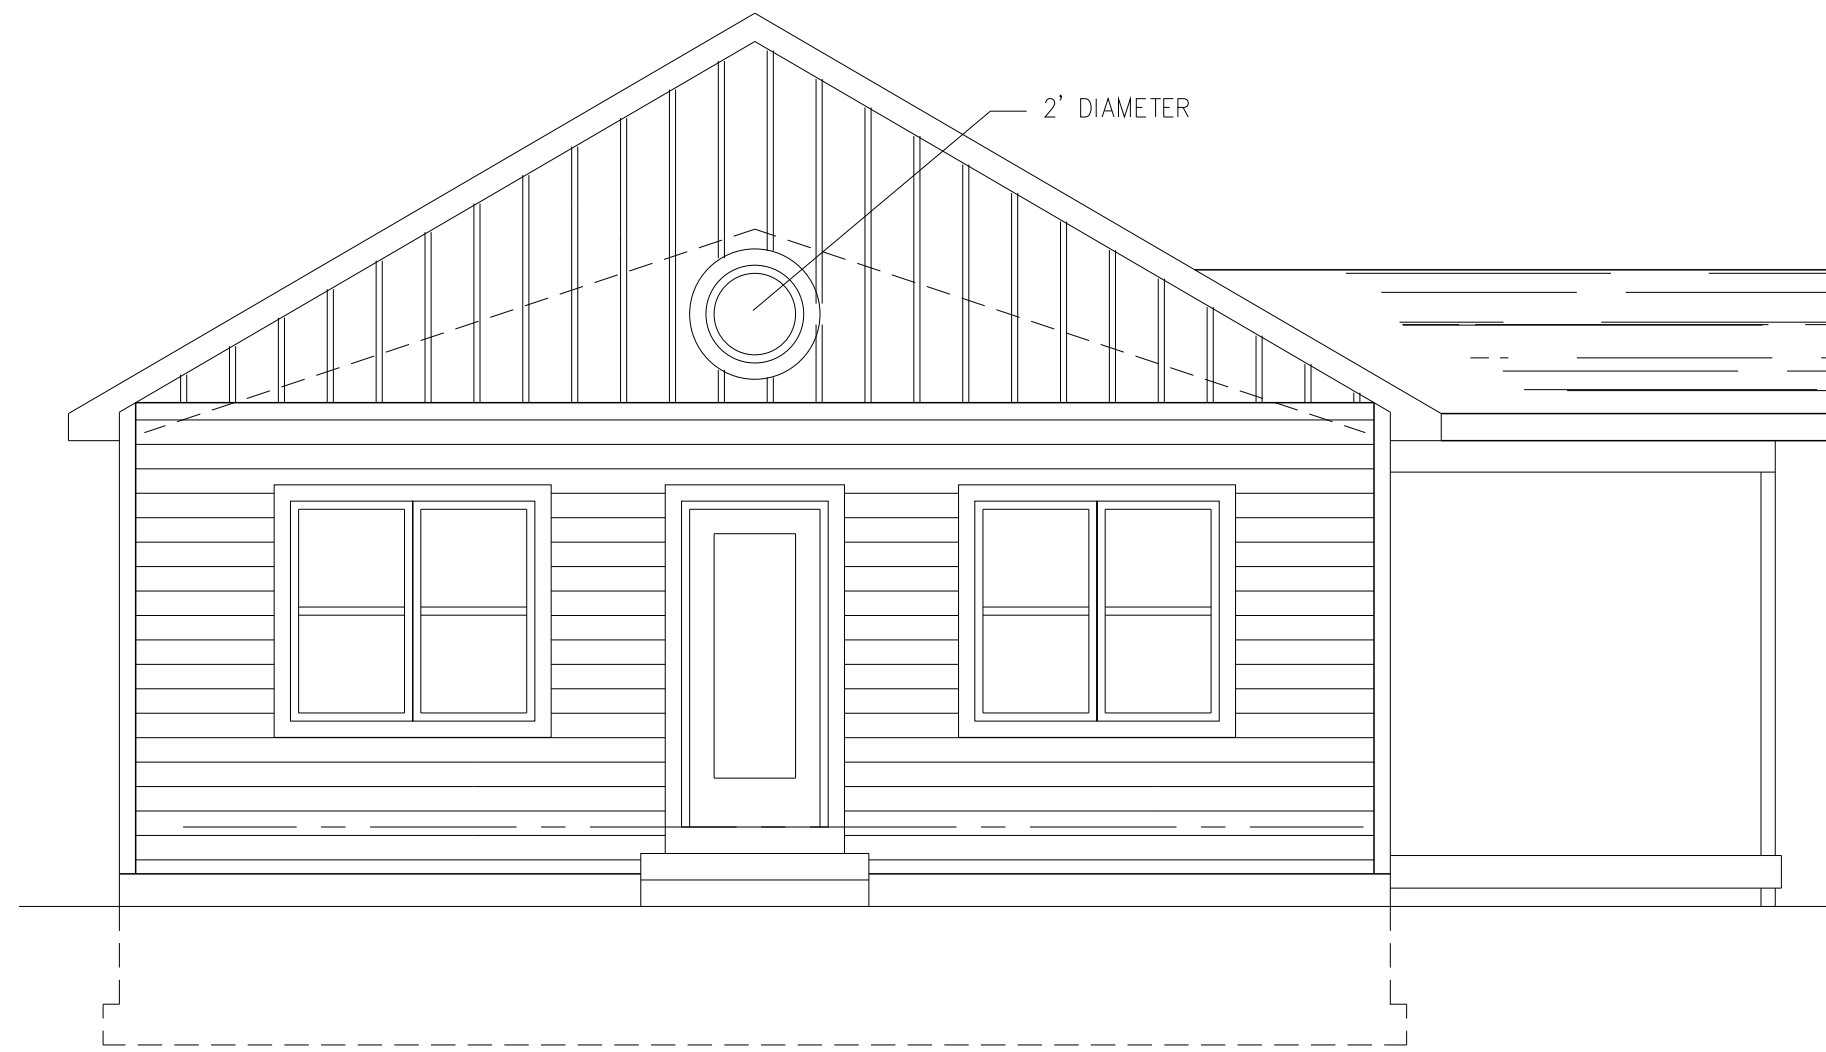
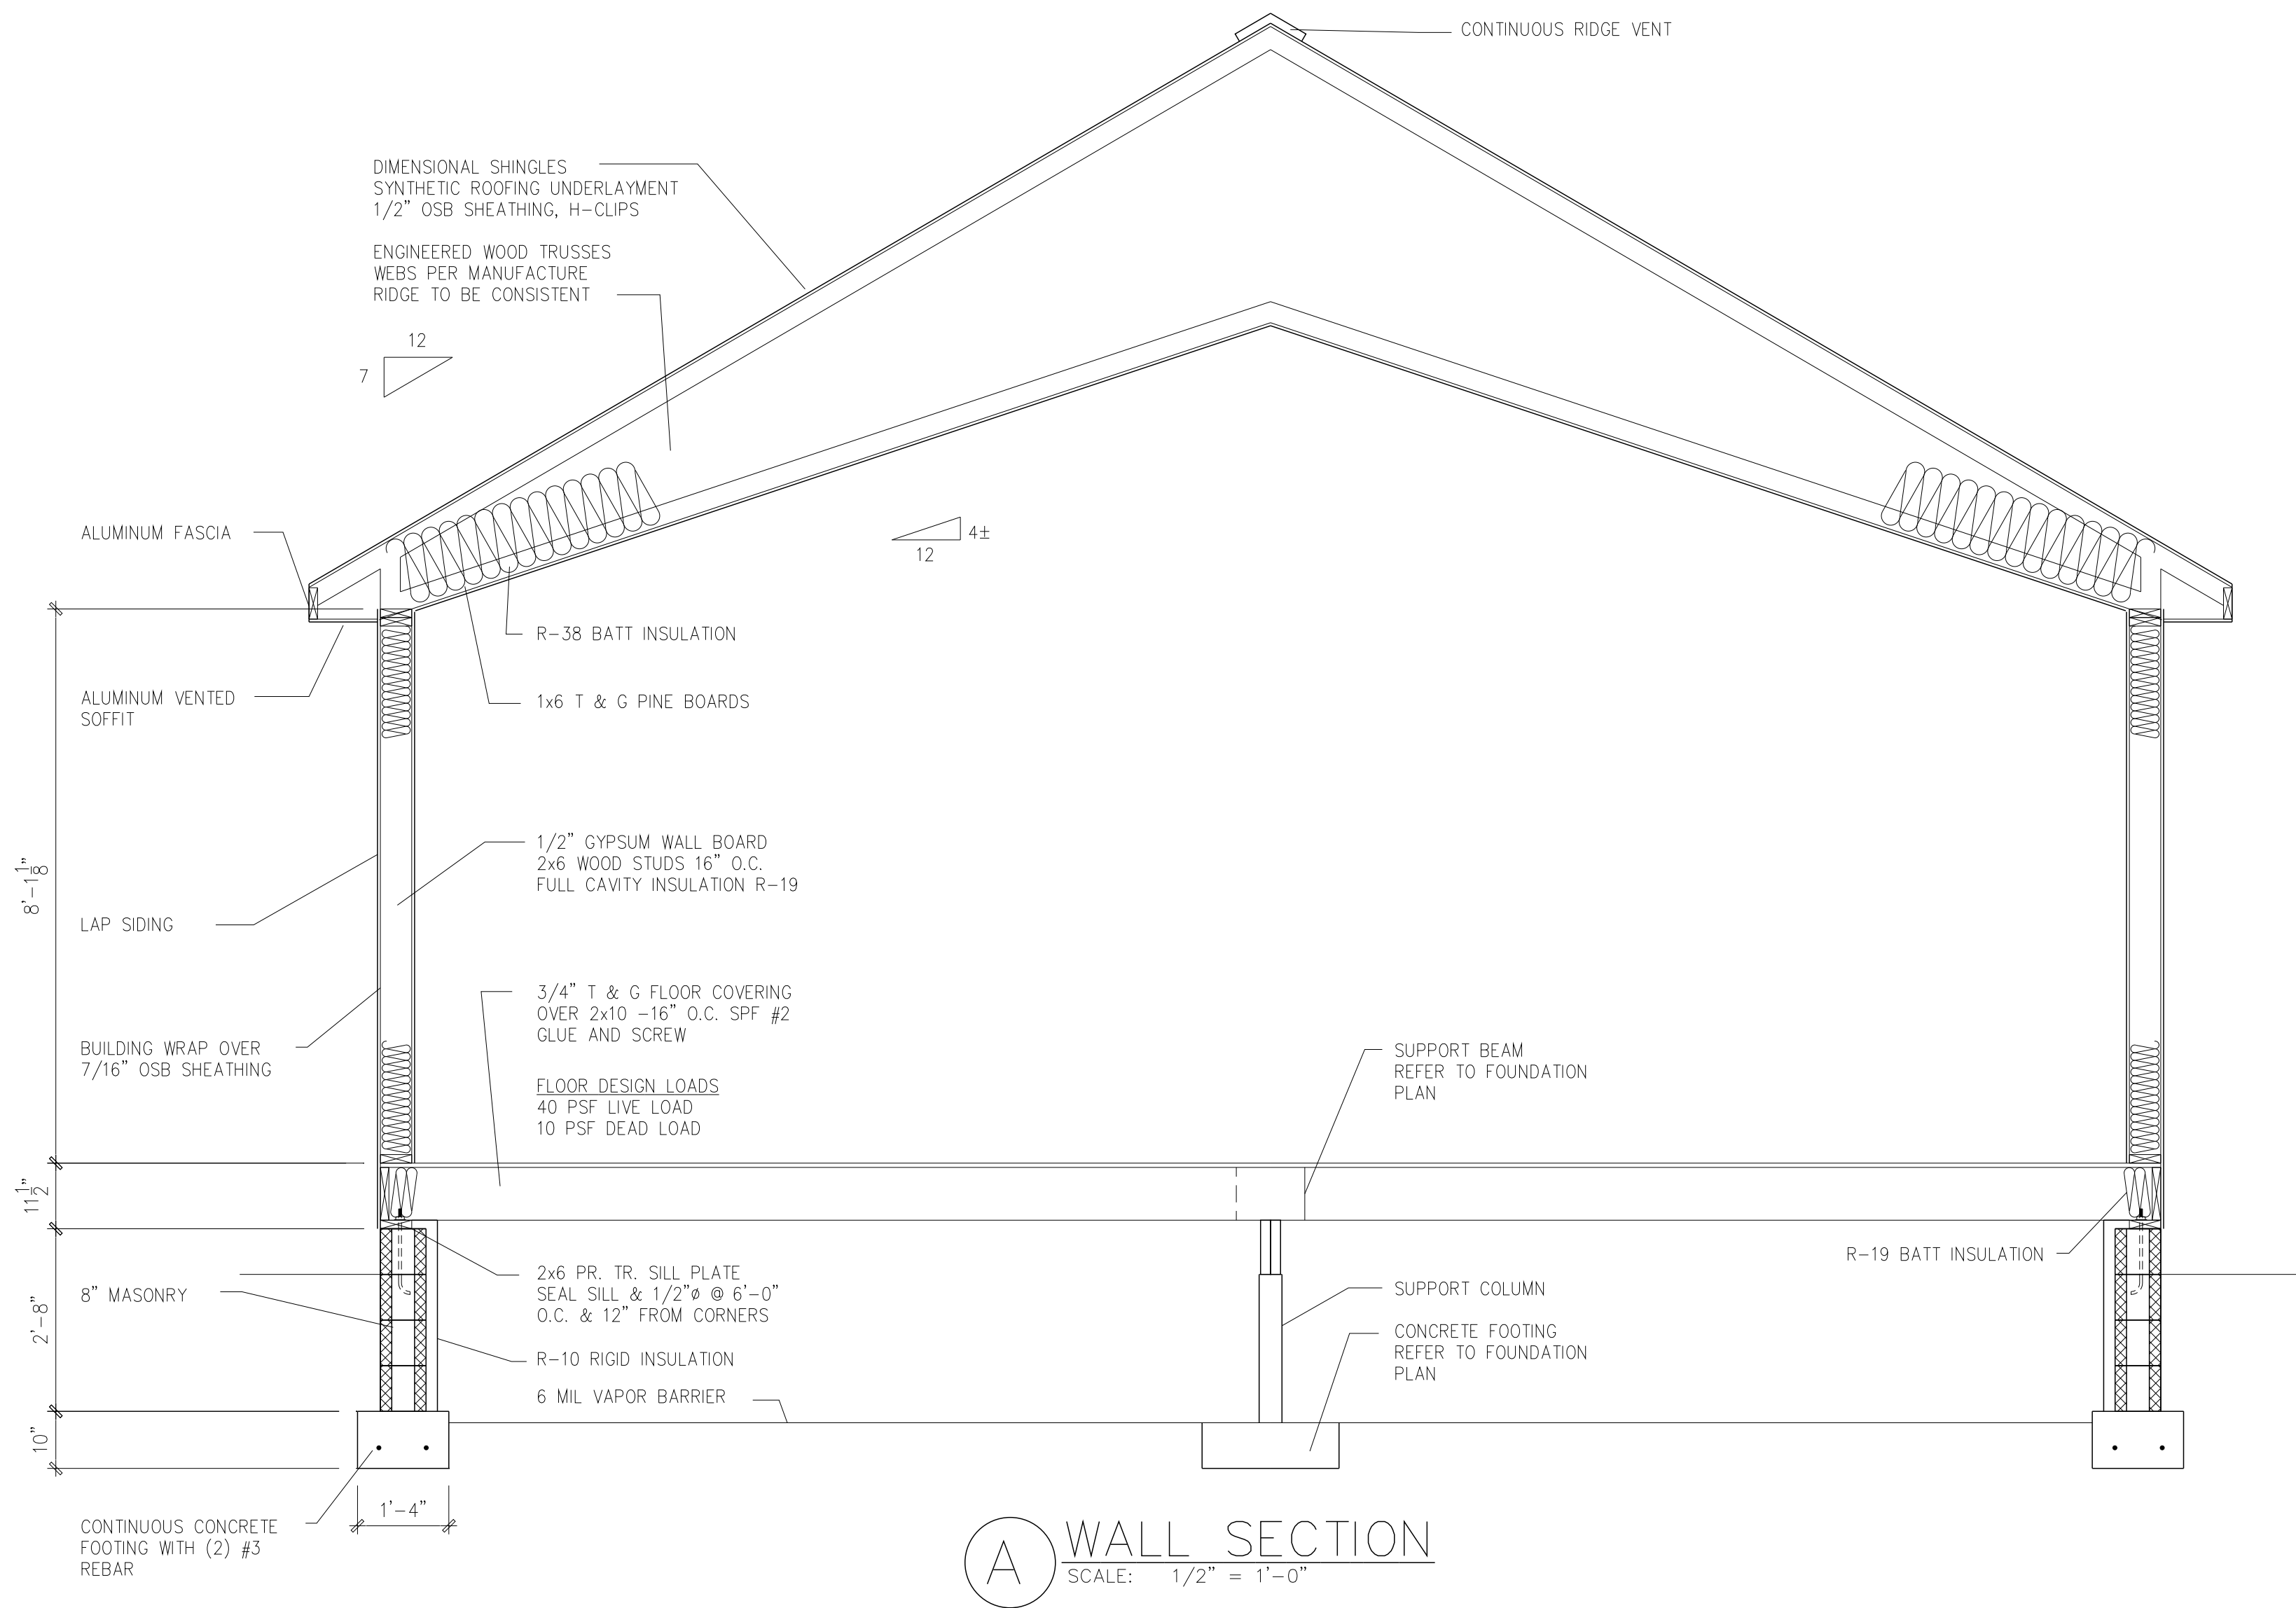
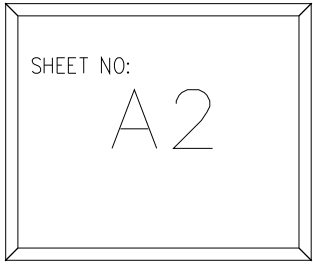
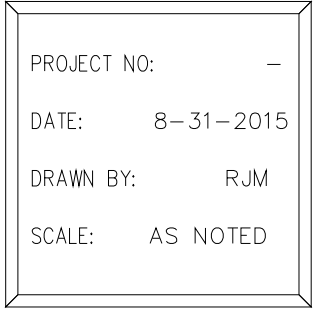


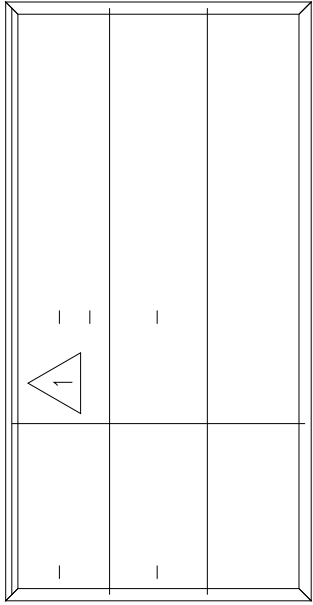

FRONT ELEVATION
SCALE: 1/4" = 1'-0"

 

SIDE ELEVATION
SCALE: 1/4" = 1'-0"

 

PROJECT NO: -
DATE: 8-31-2015
DRAWN BY: RJM
SCALE: AS NOTED

SHEET NO:
A2

