



FIRST LEVEL FLOOR PLAN

SCALE: 1/4"=1'

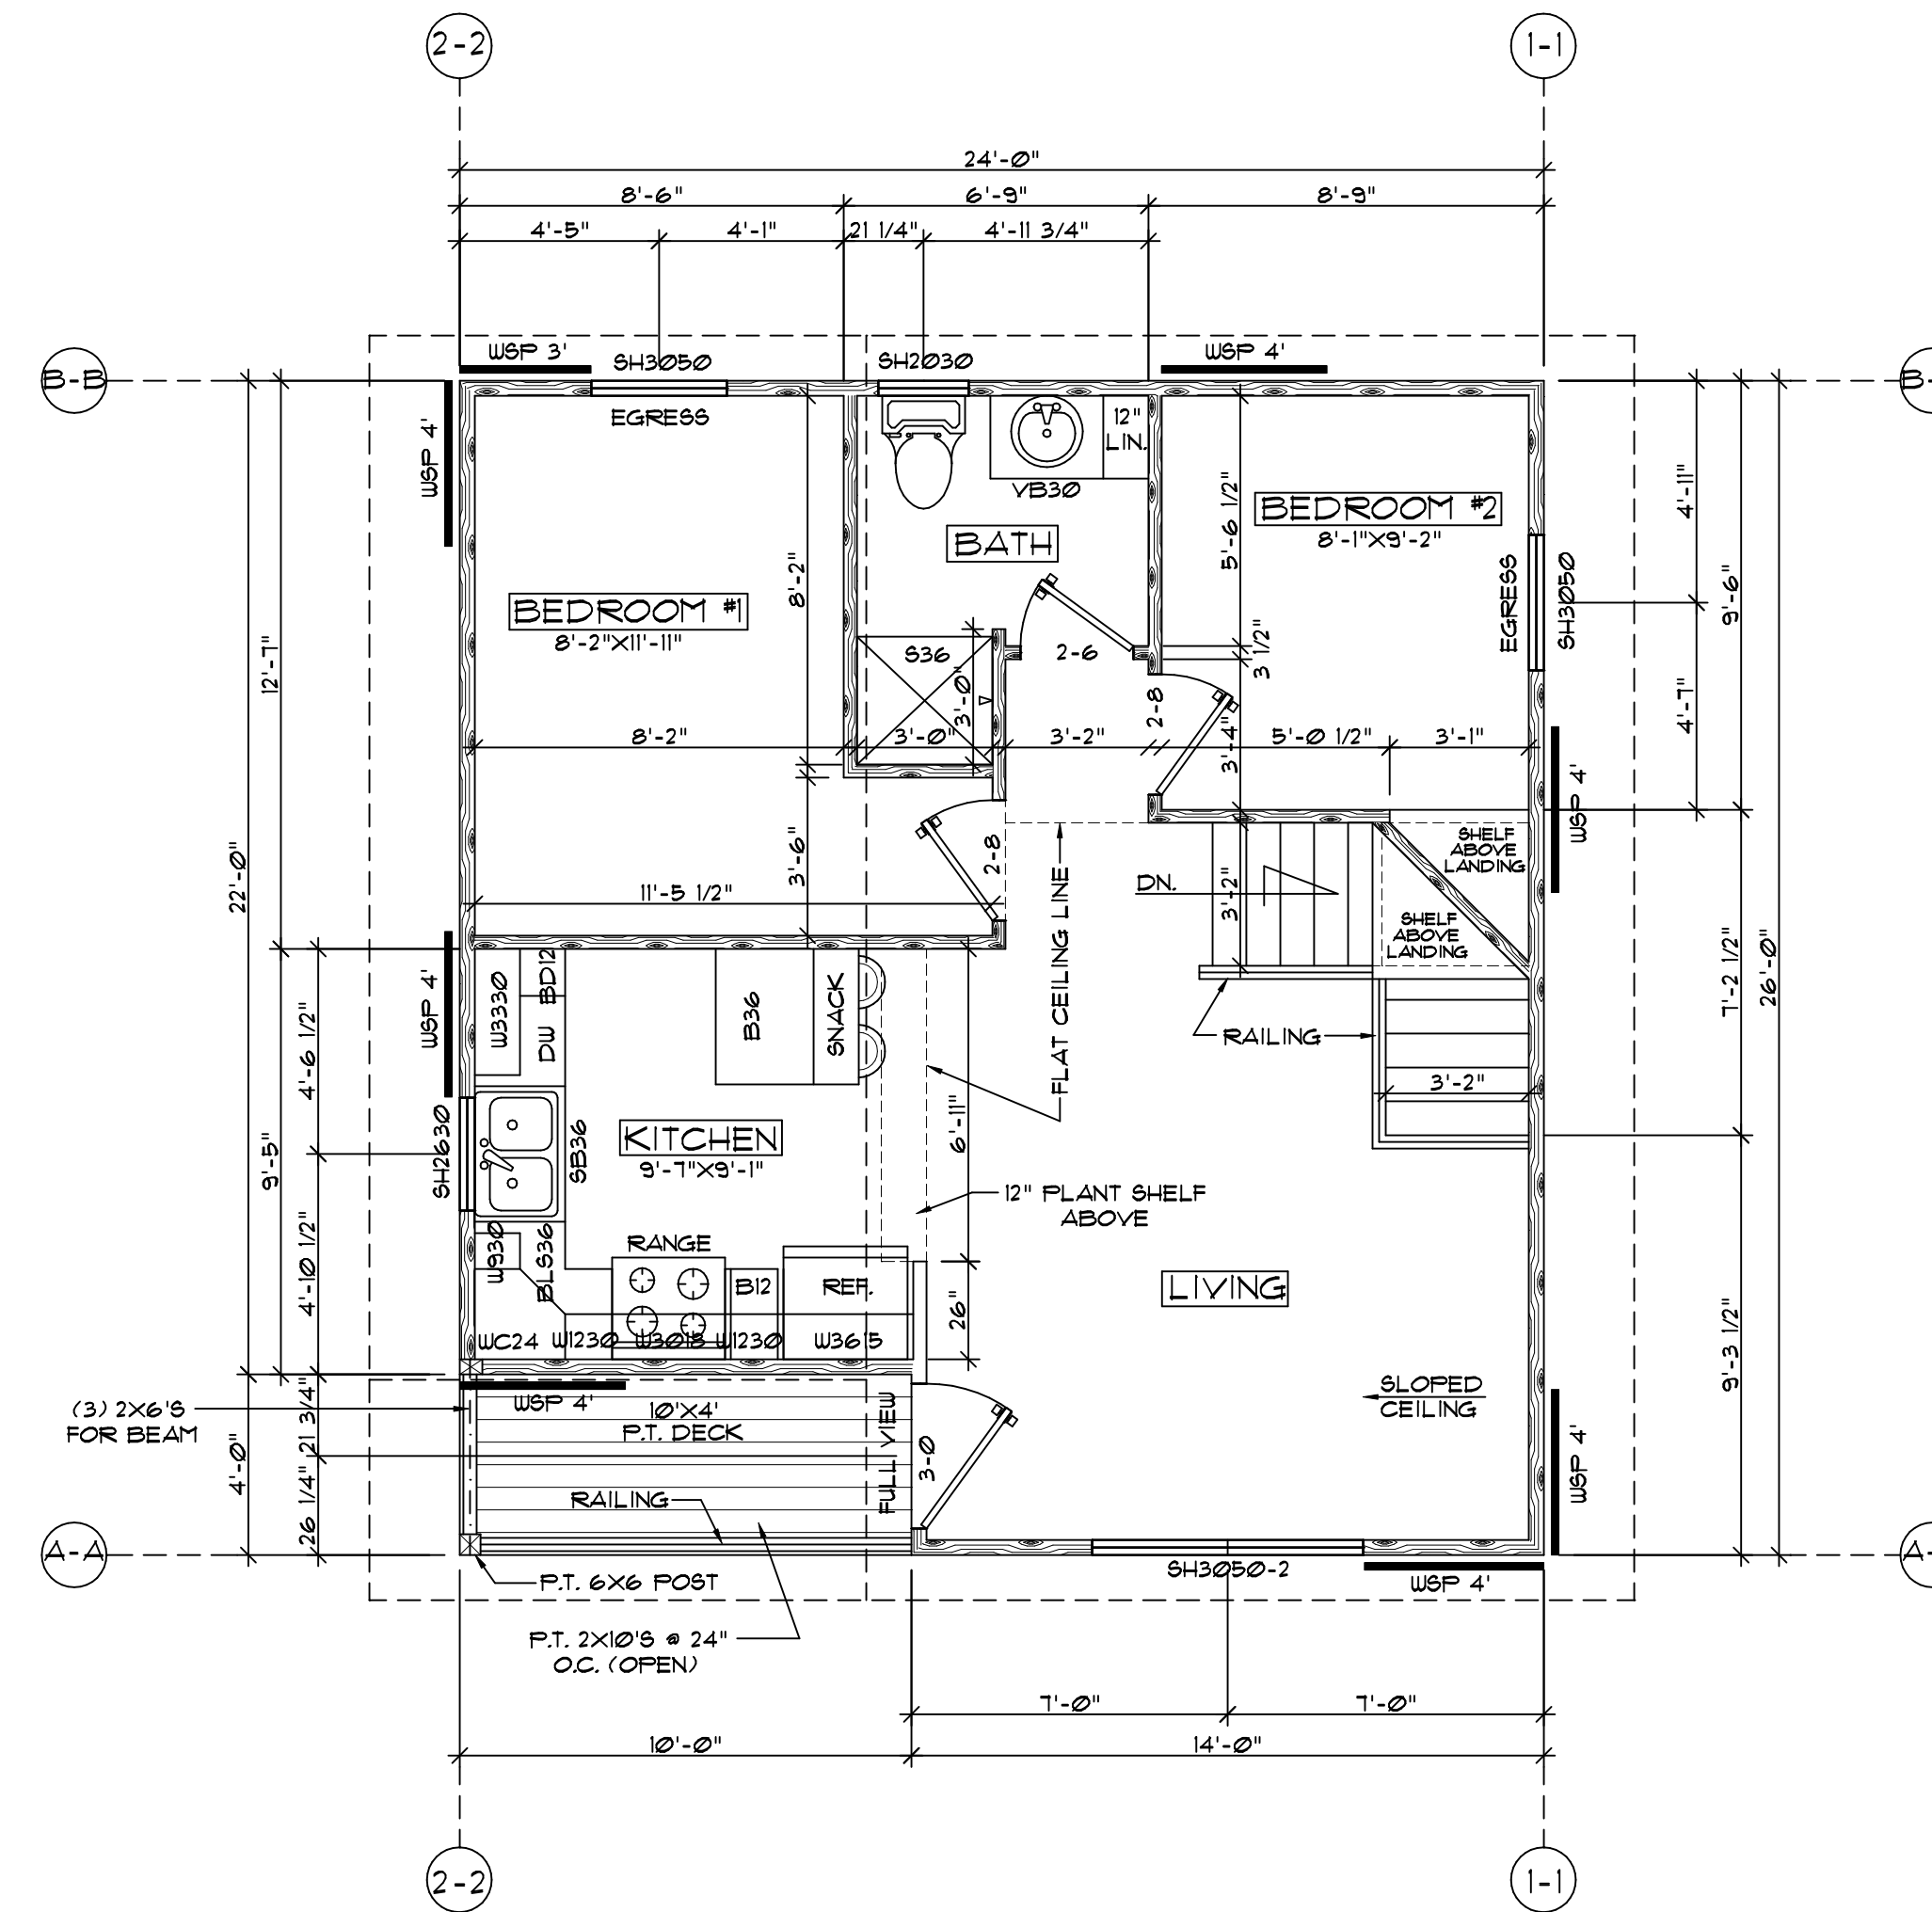

SECOND LEVEL FLOOR PLAN


SCALE: 1/4"=1'

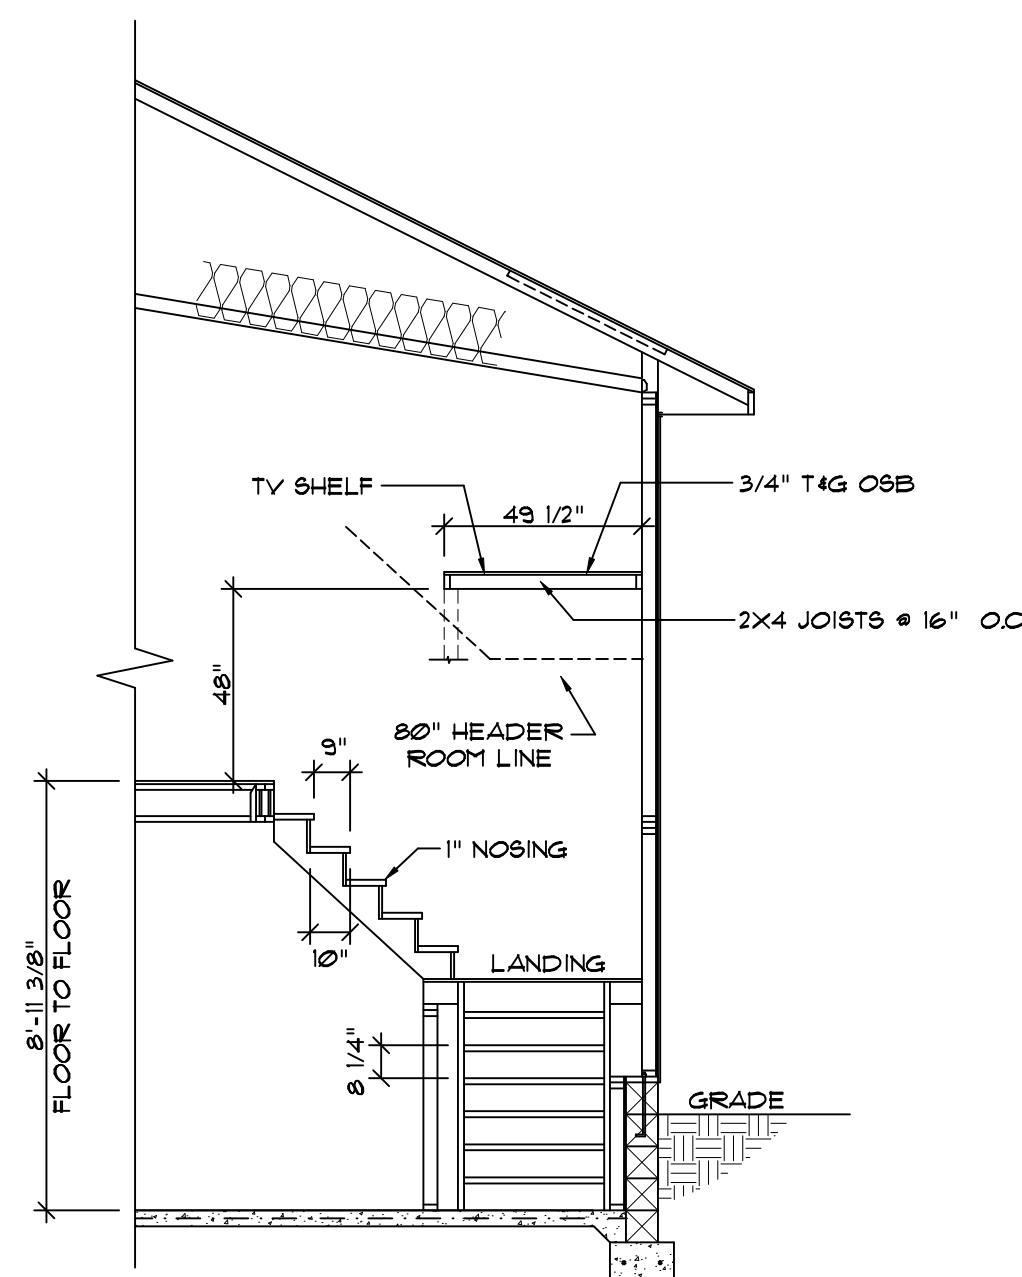

STAIR DETAILS

SCALE: 1/4"=1'

CENTRIC DESIGN LLC.
TRUSSBUILDPARTY.COM
SUTTONS BAY, MI 49882
PHONE: 231-557-7344

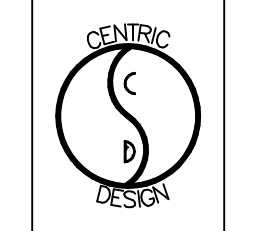

DATE:

8-12-16	9-28-16
10-7-16	


SQUARE FOOTAGE

MAIN LEVEL	360
UPPER LEVEL	584
TOTAL	944


KEN WEAVER

SHEET INDEX	
1	FLOOR PLANS & FOUNDATION PLAN
2	ELEVATIONS
3	BUILDING SECTIONS & FLOOR FRAMING



SHEET
1

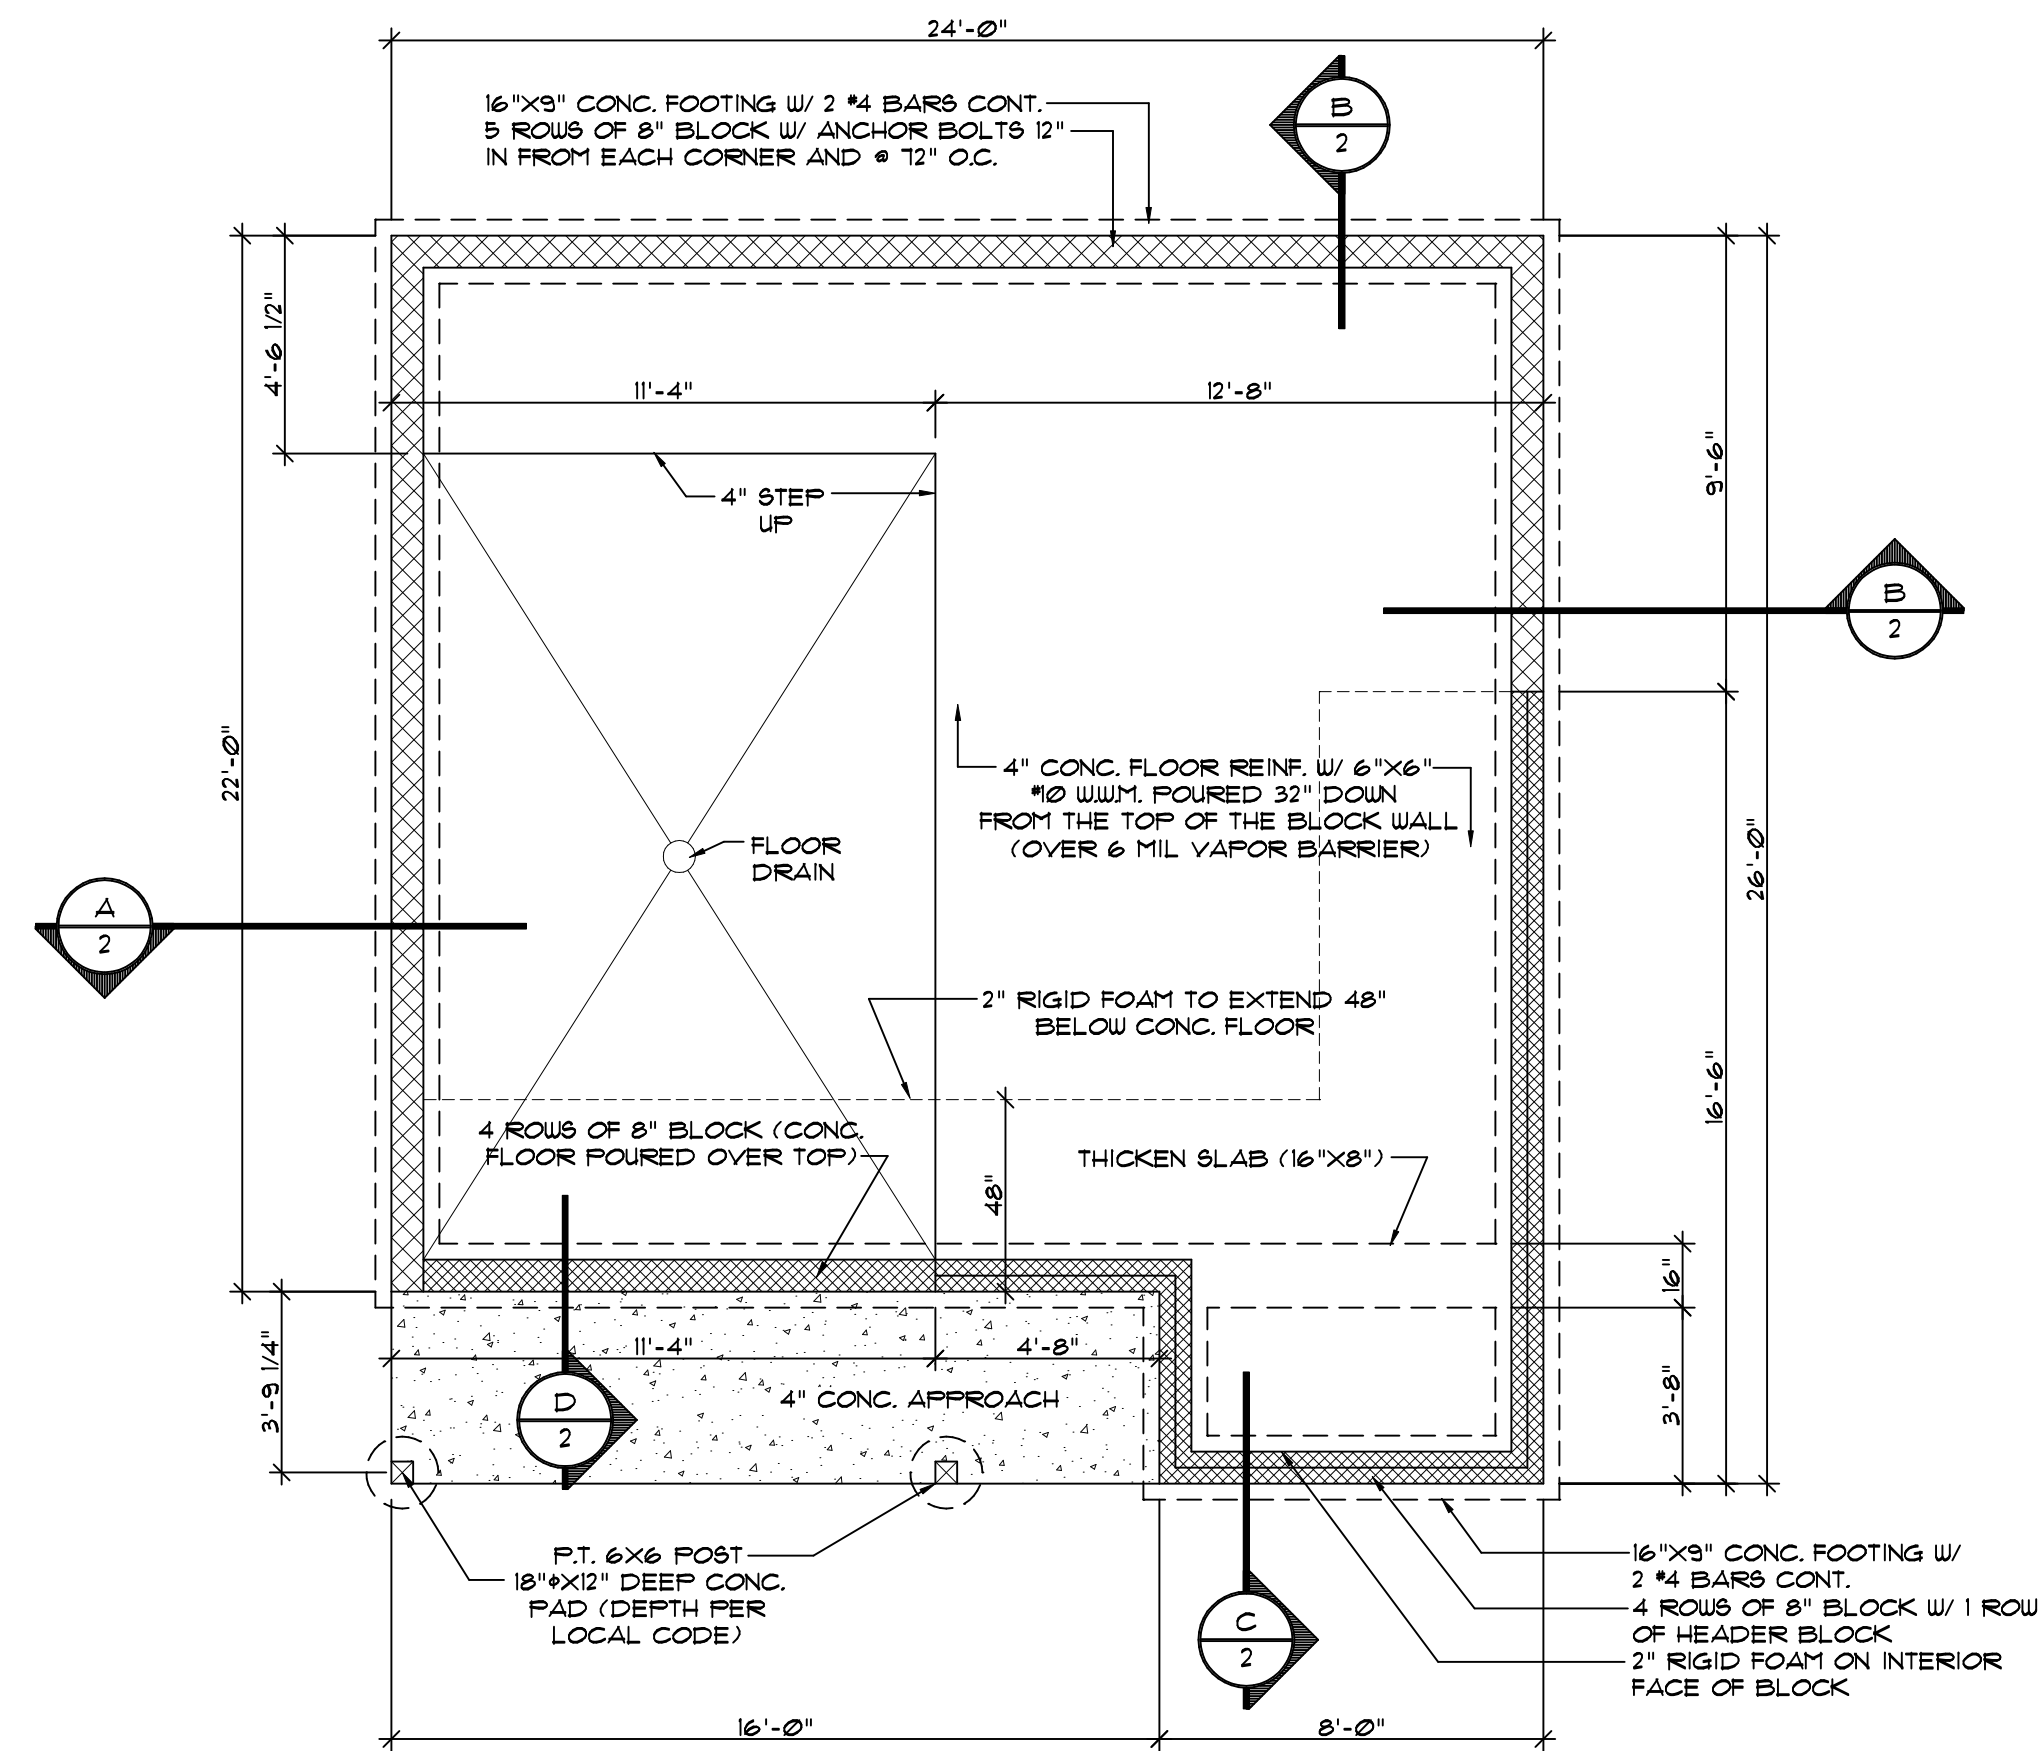


FOUNDATION PLAN
SCALE: 1/4"=1'

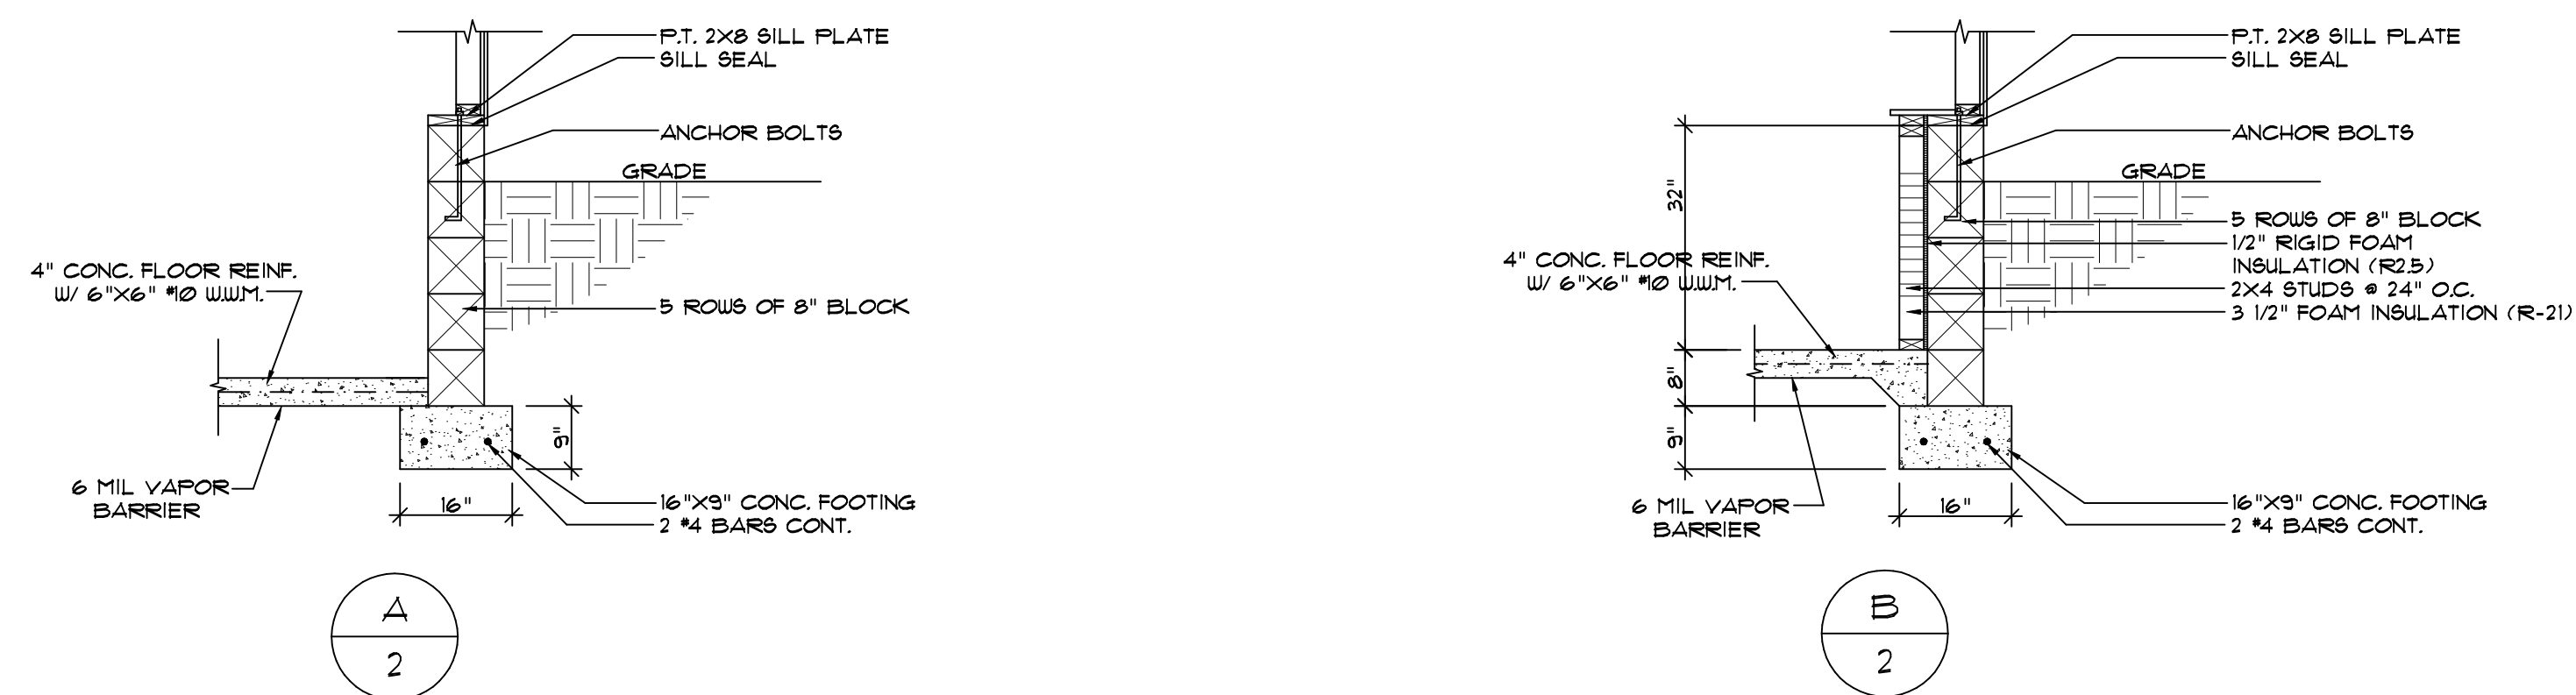

FOUNDATION DETAILS
SCALE: 1/2"=1'

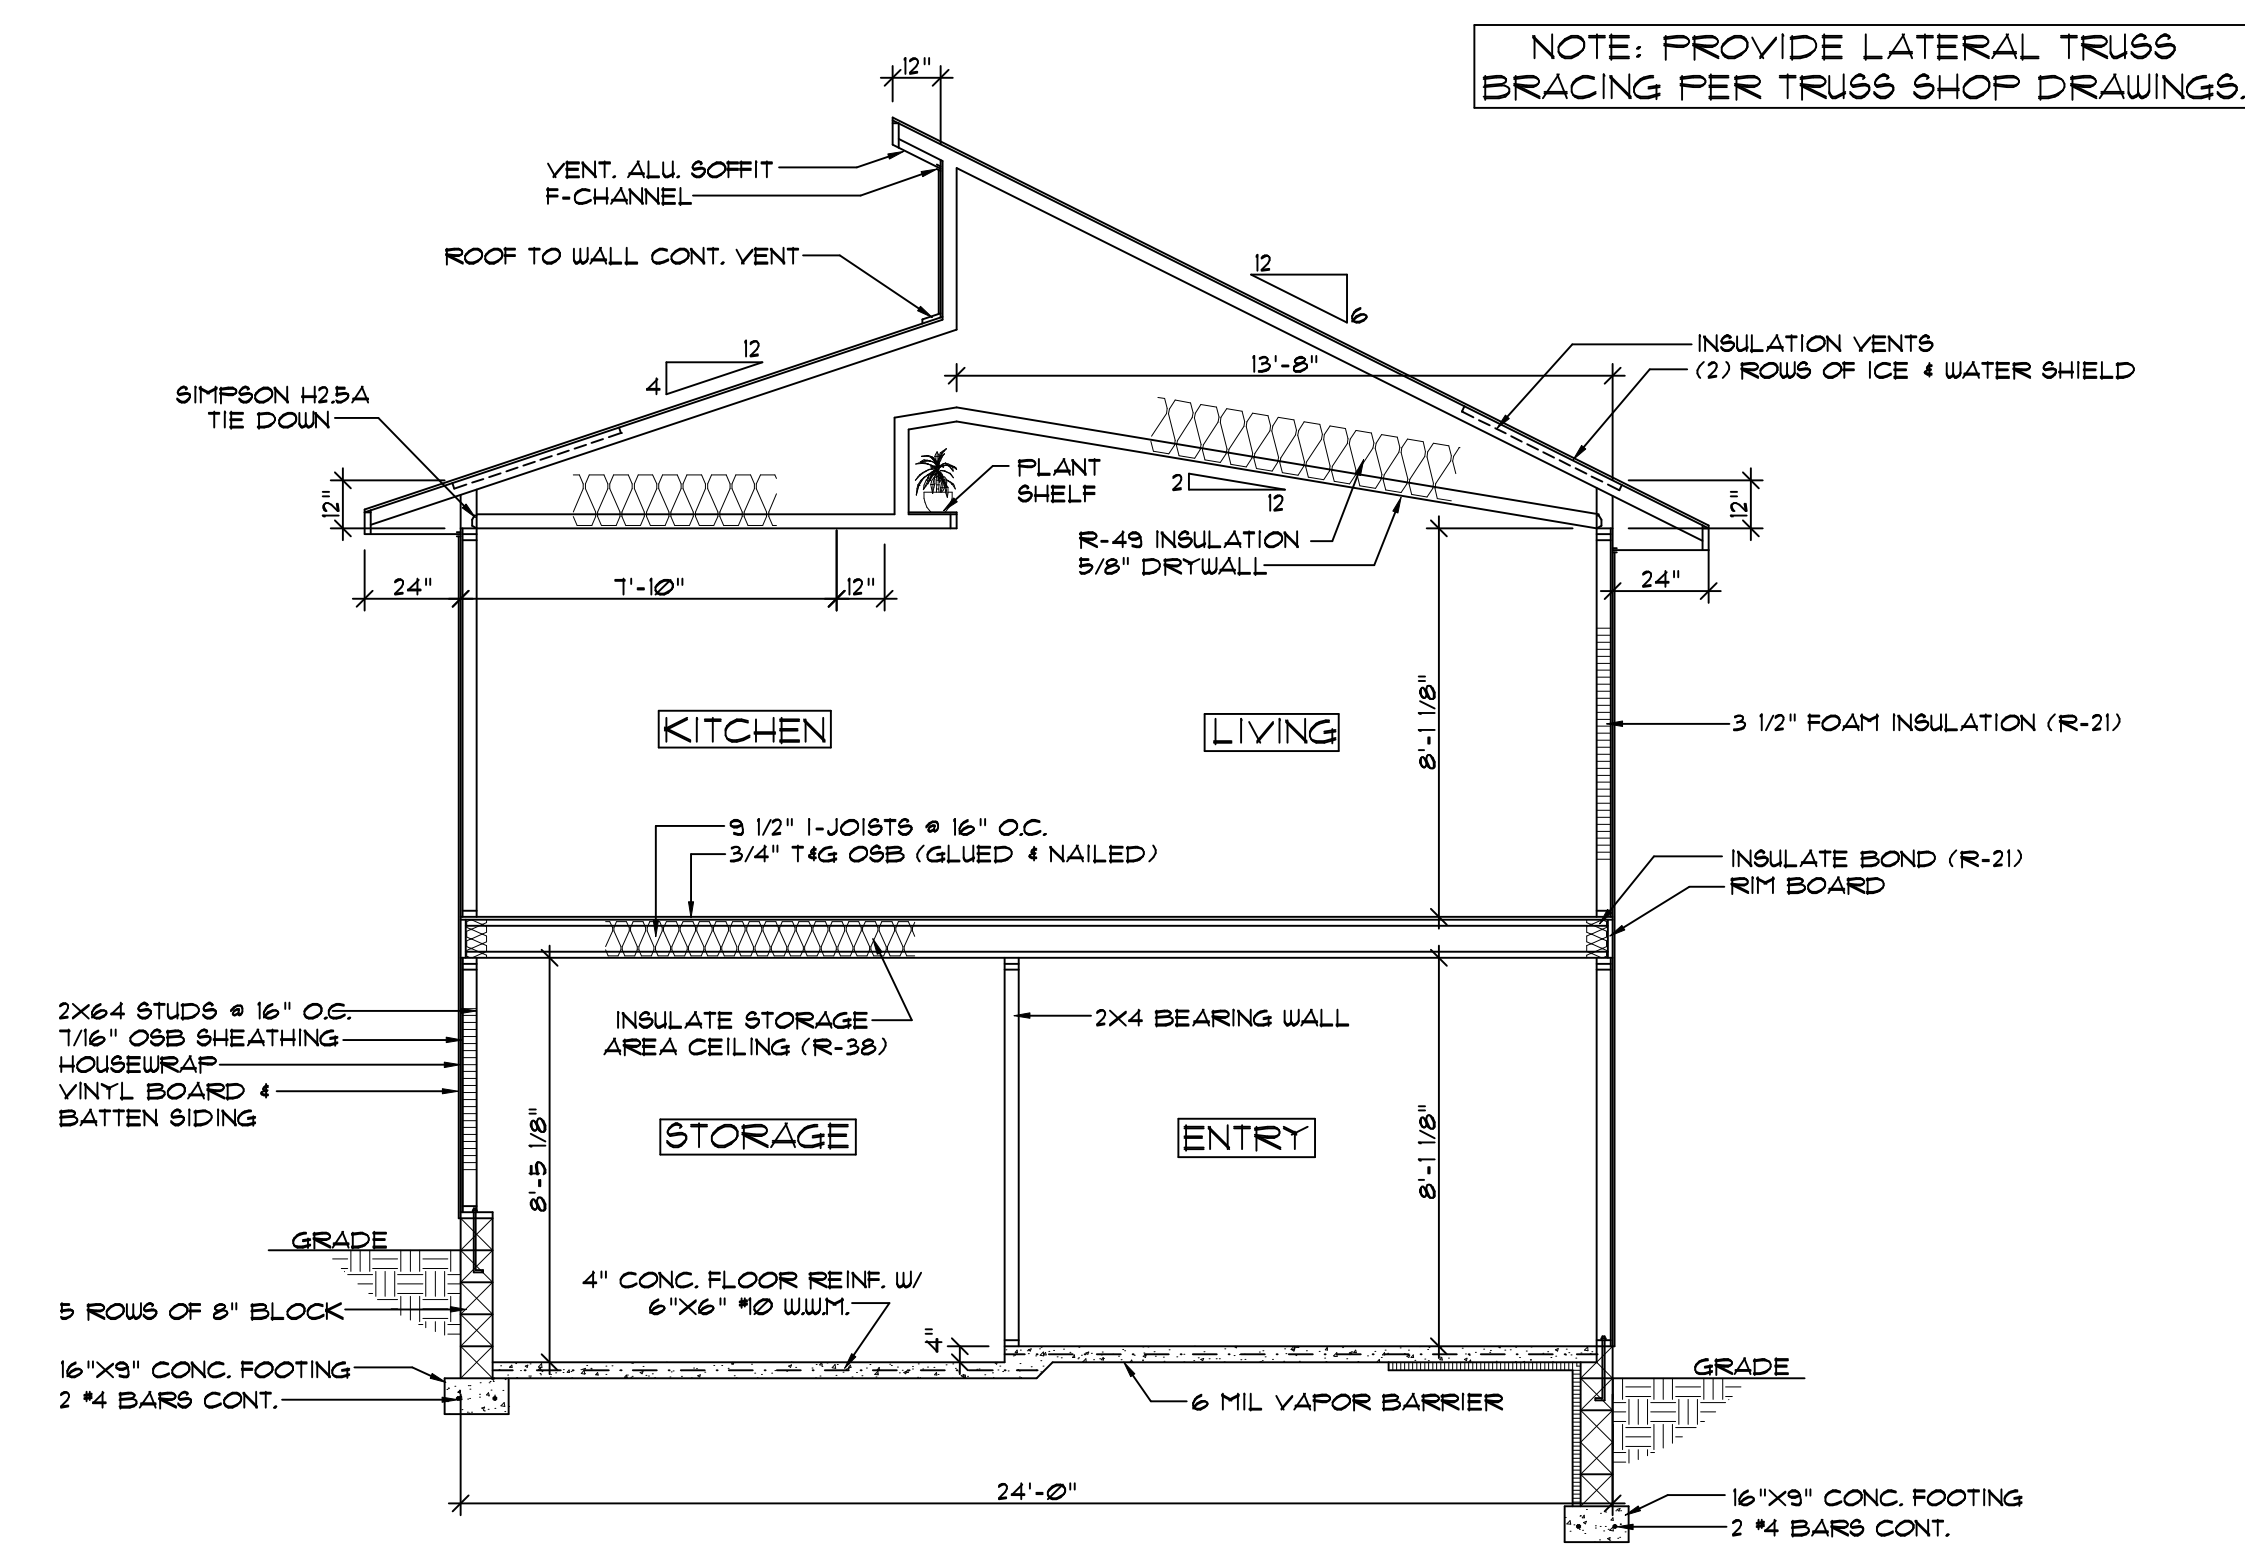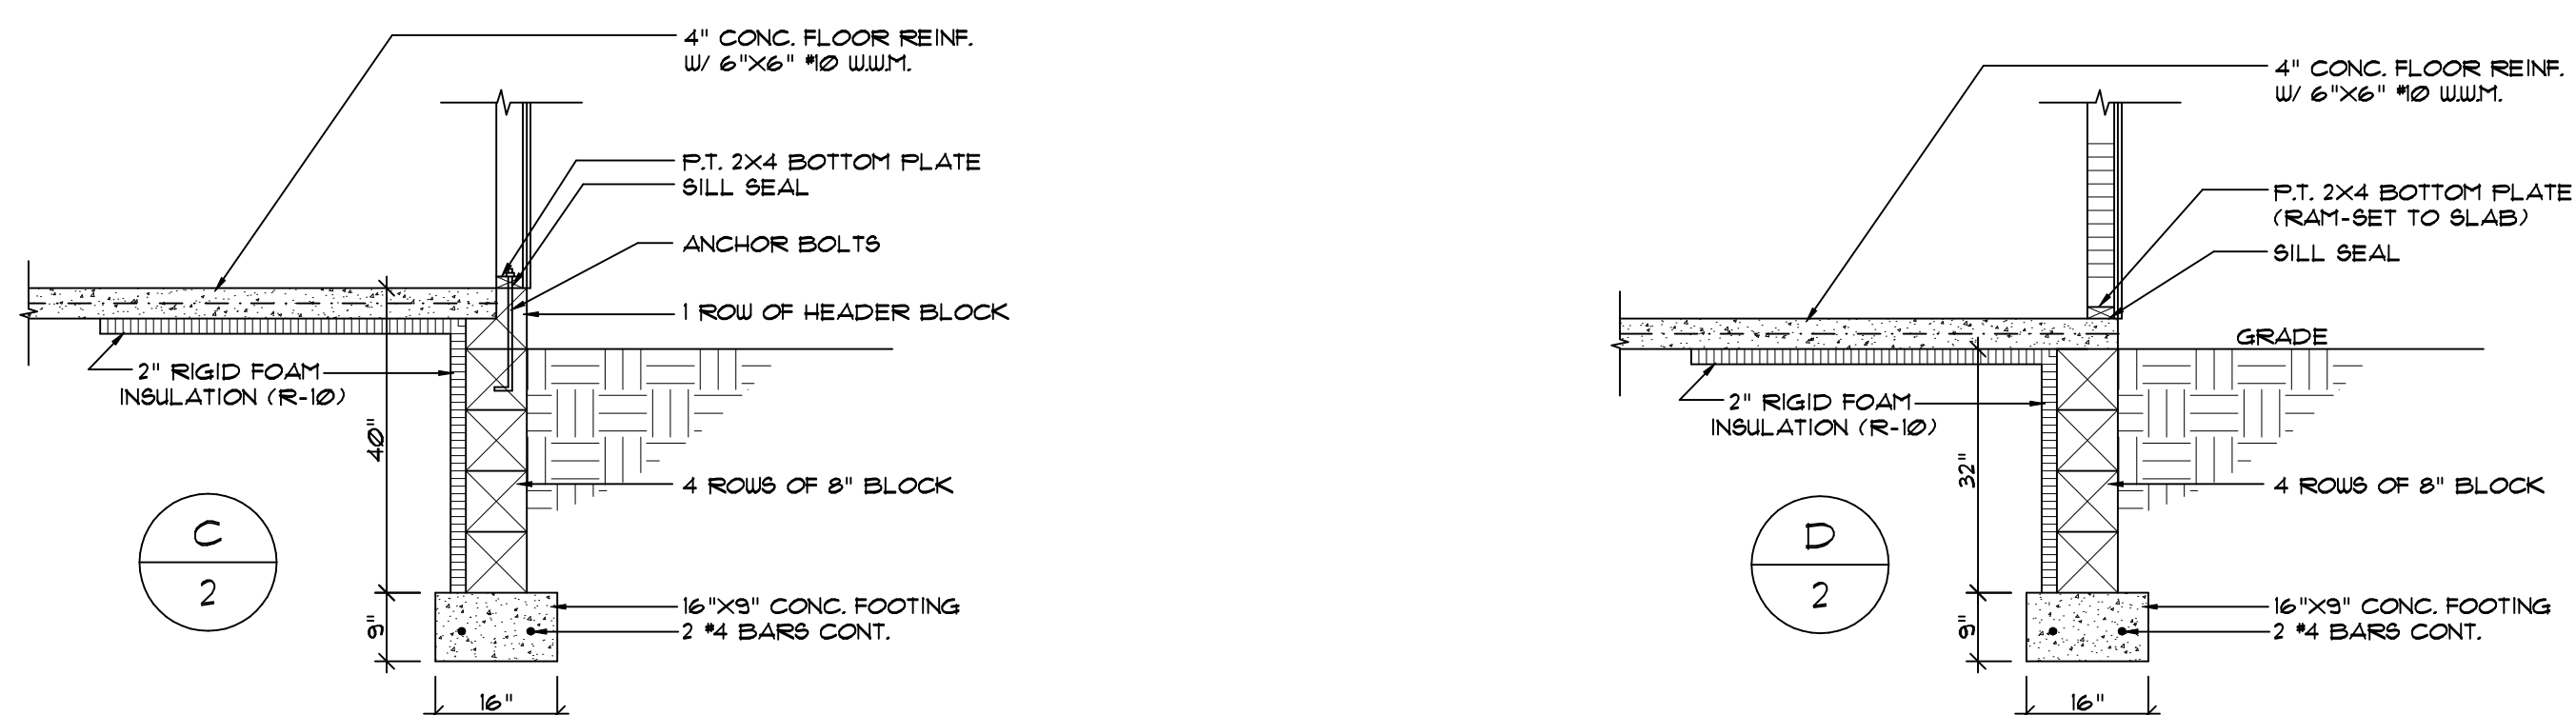

BUILDING SECTION
SCALE: 1/4"=1'

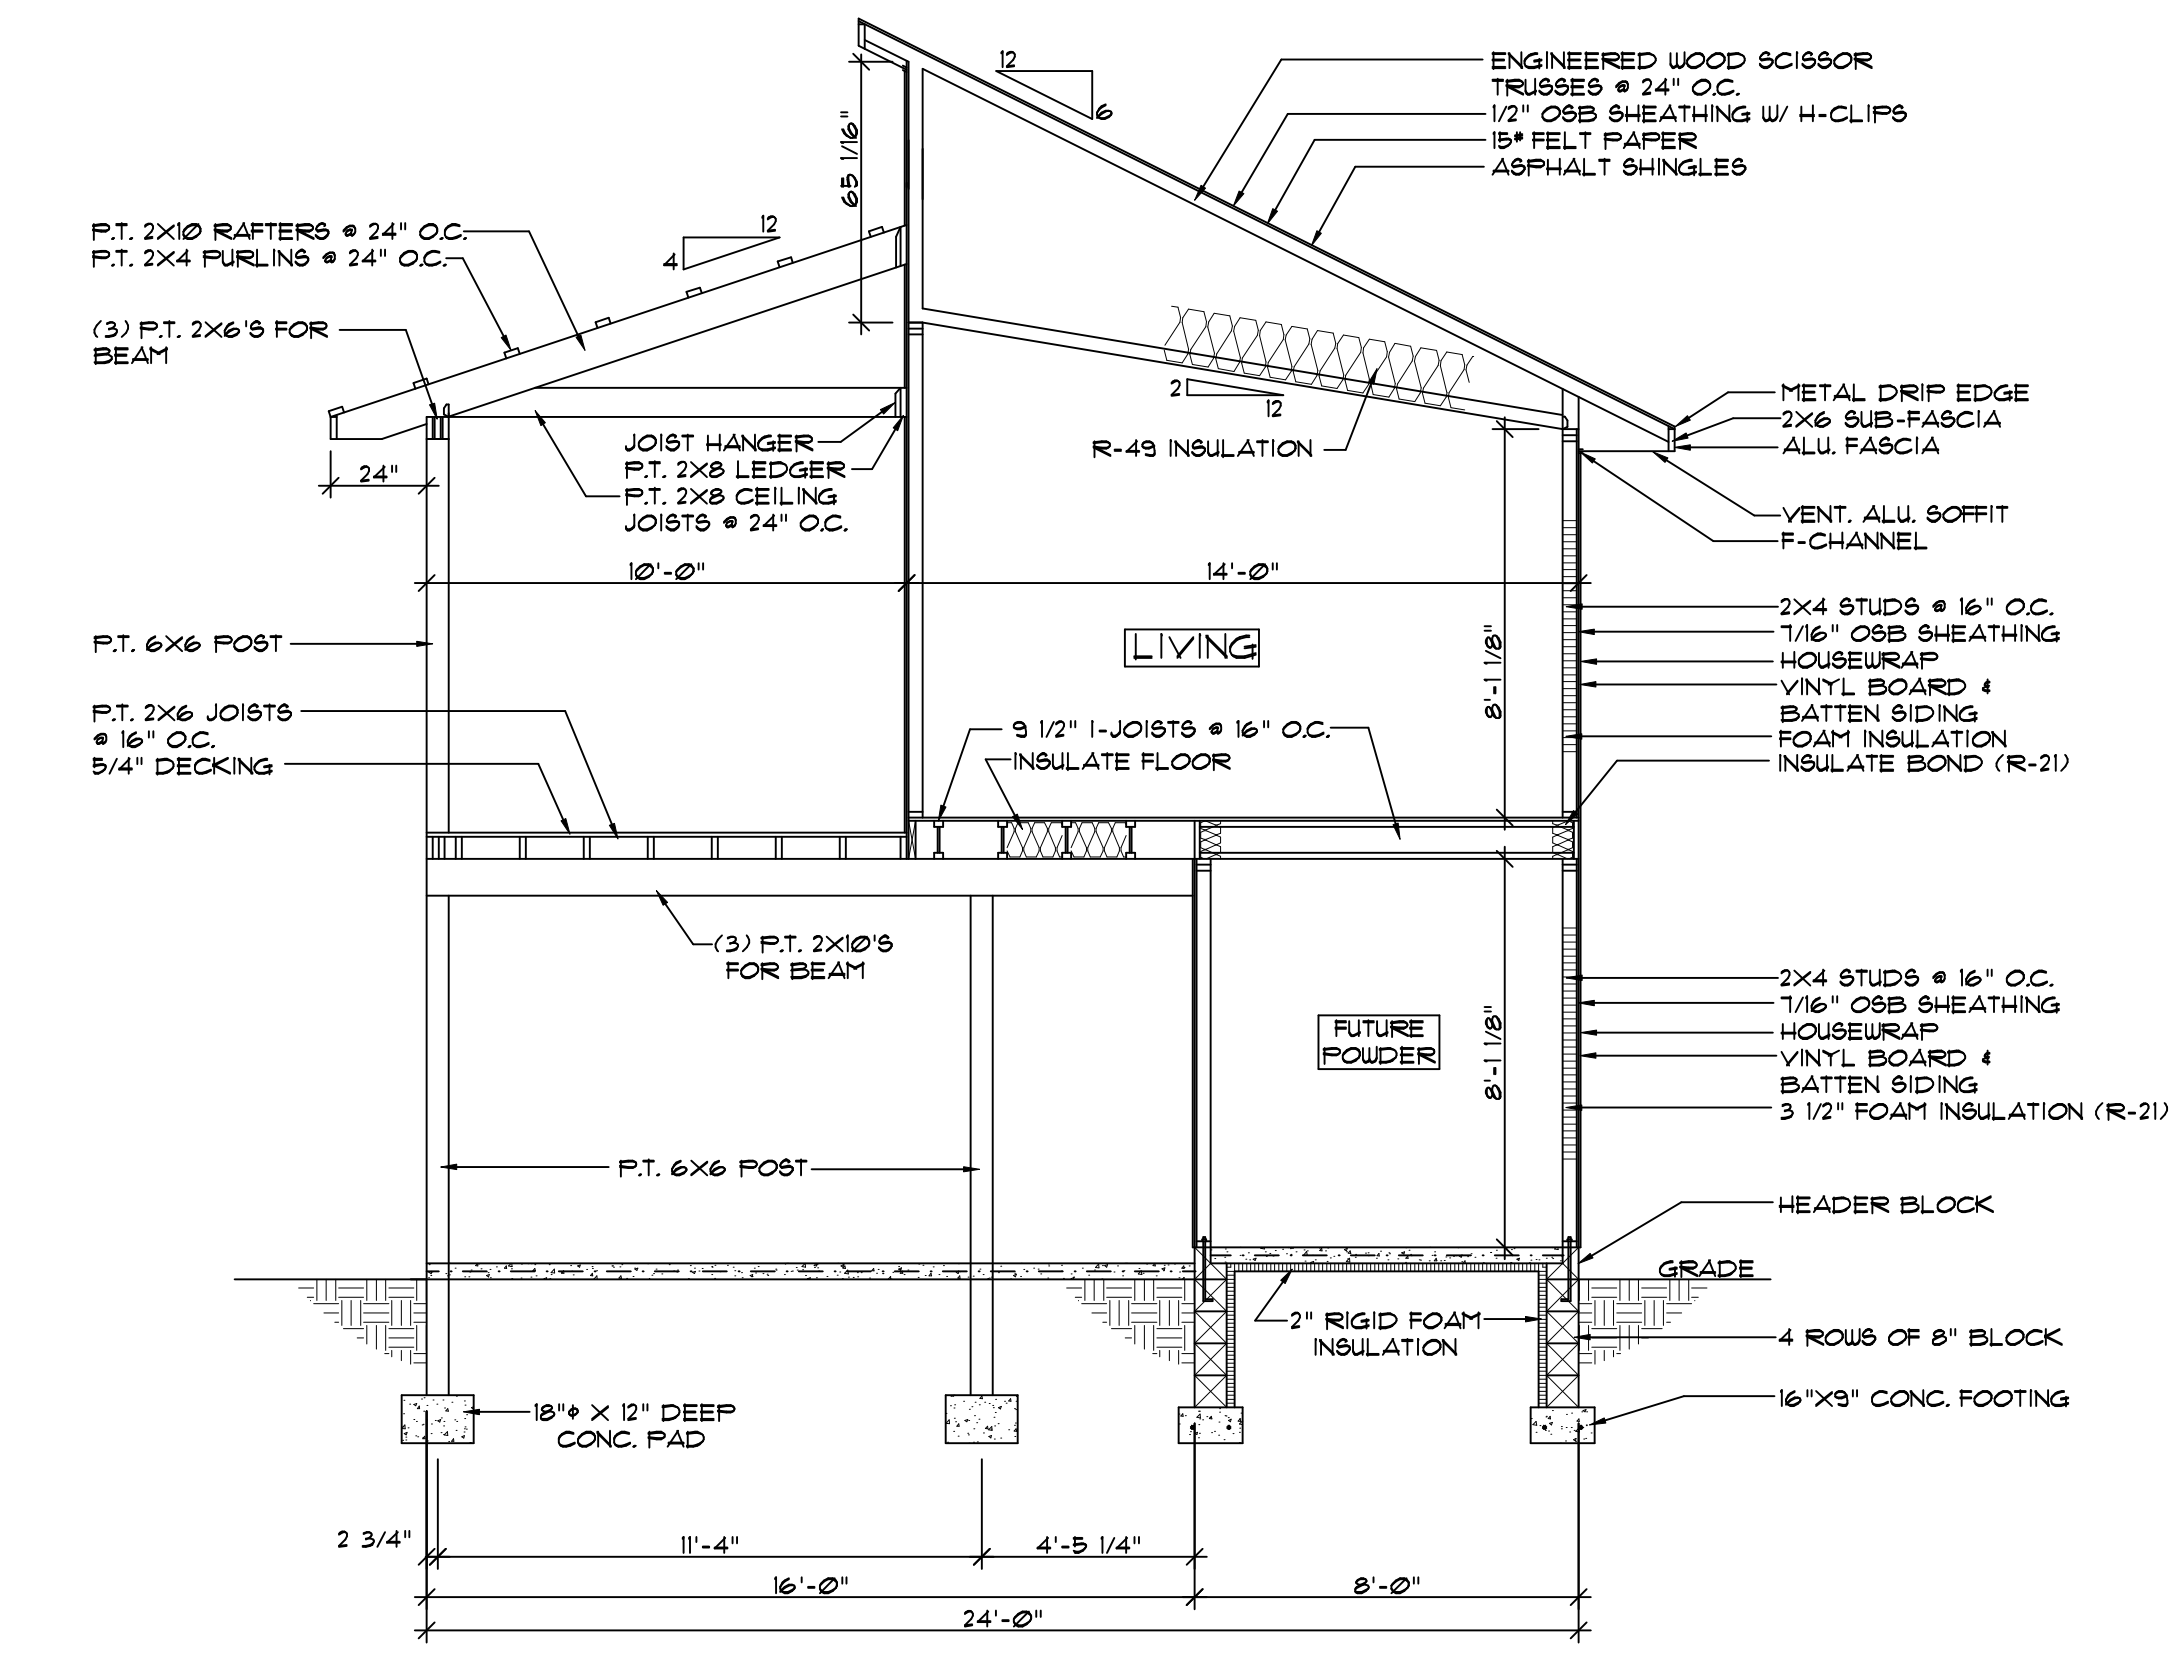

BUILDING SECTION
SCALE: 1/4"=1'

CENTRIC DESIGN LLC
TRUSS@PAMPAROO.COM
SUTTONS BAY, MI 49882
PHONE: 231-357-7344


CENTRIC DESIGN

DATE: 9-28-16
8-12-16
10-7-16

SQUARE FOOTAGE	MAIN LEVEL	UPPER LEVEL	TOTAL


KEN WEAVER

SHEET 2

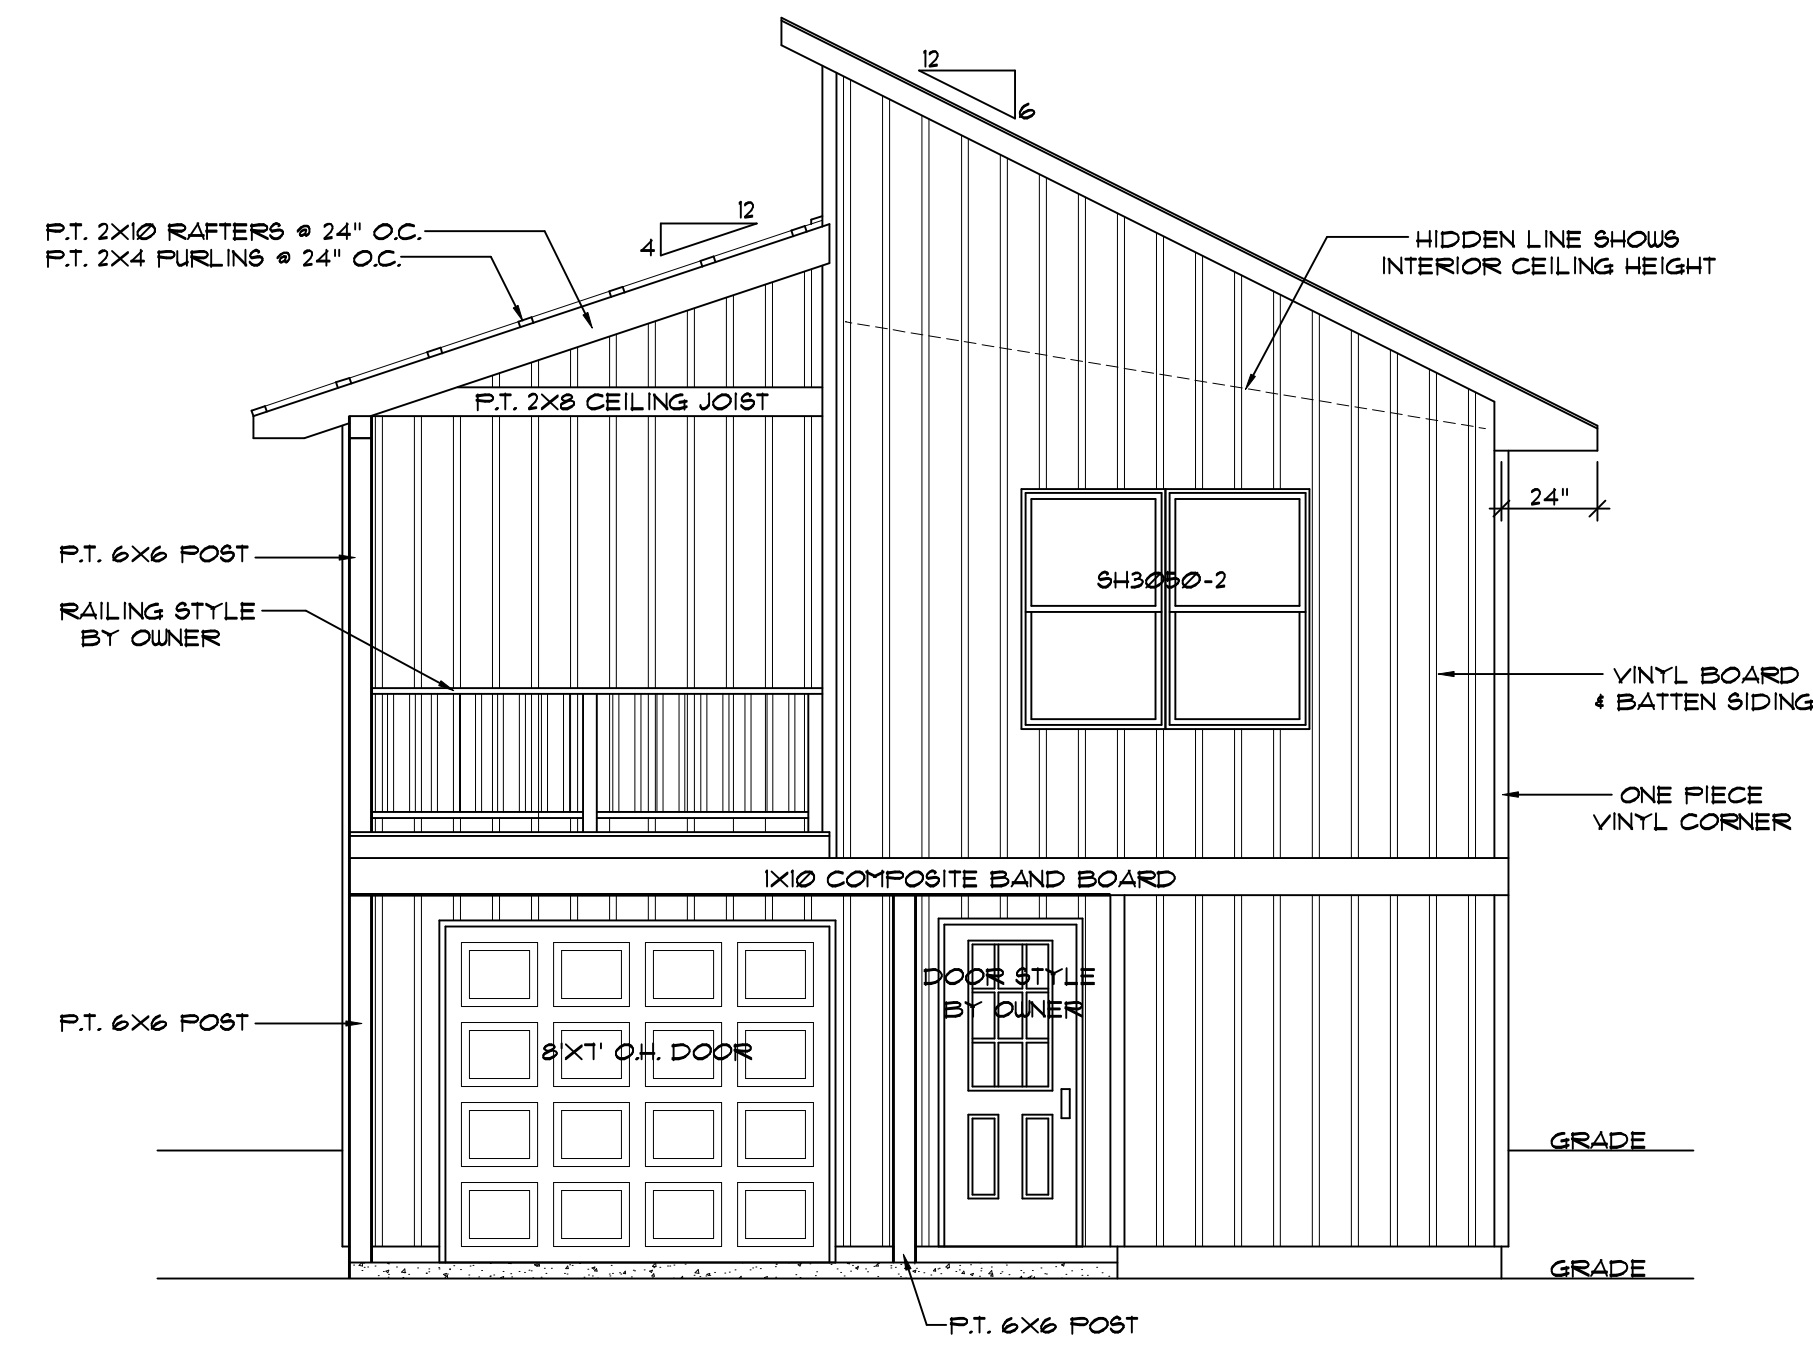


FRONT ELEVATION

SCALE: 1/4"=1'

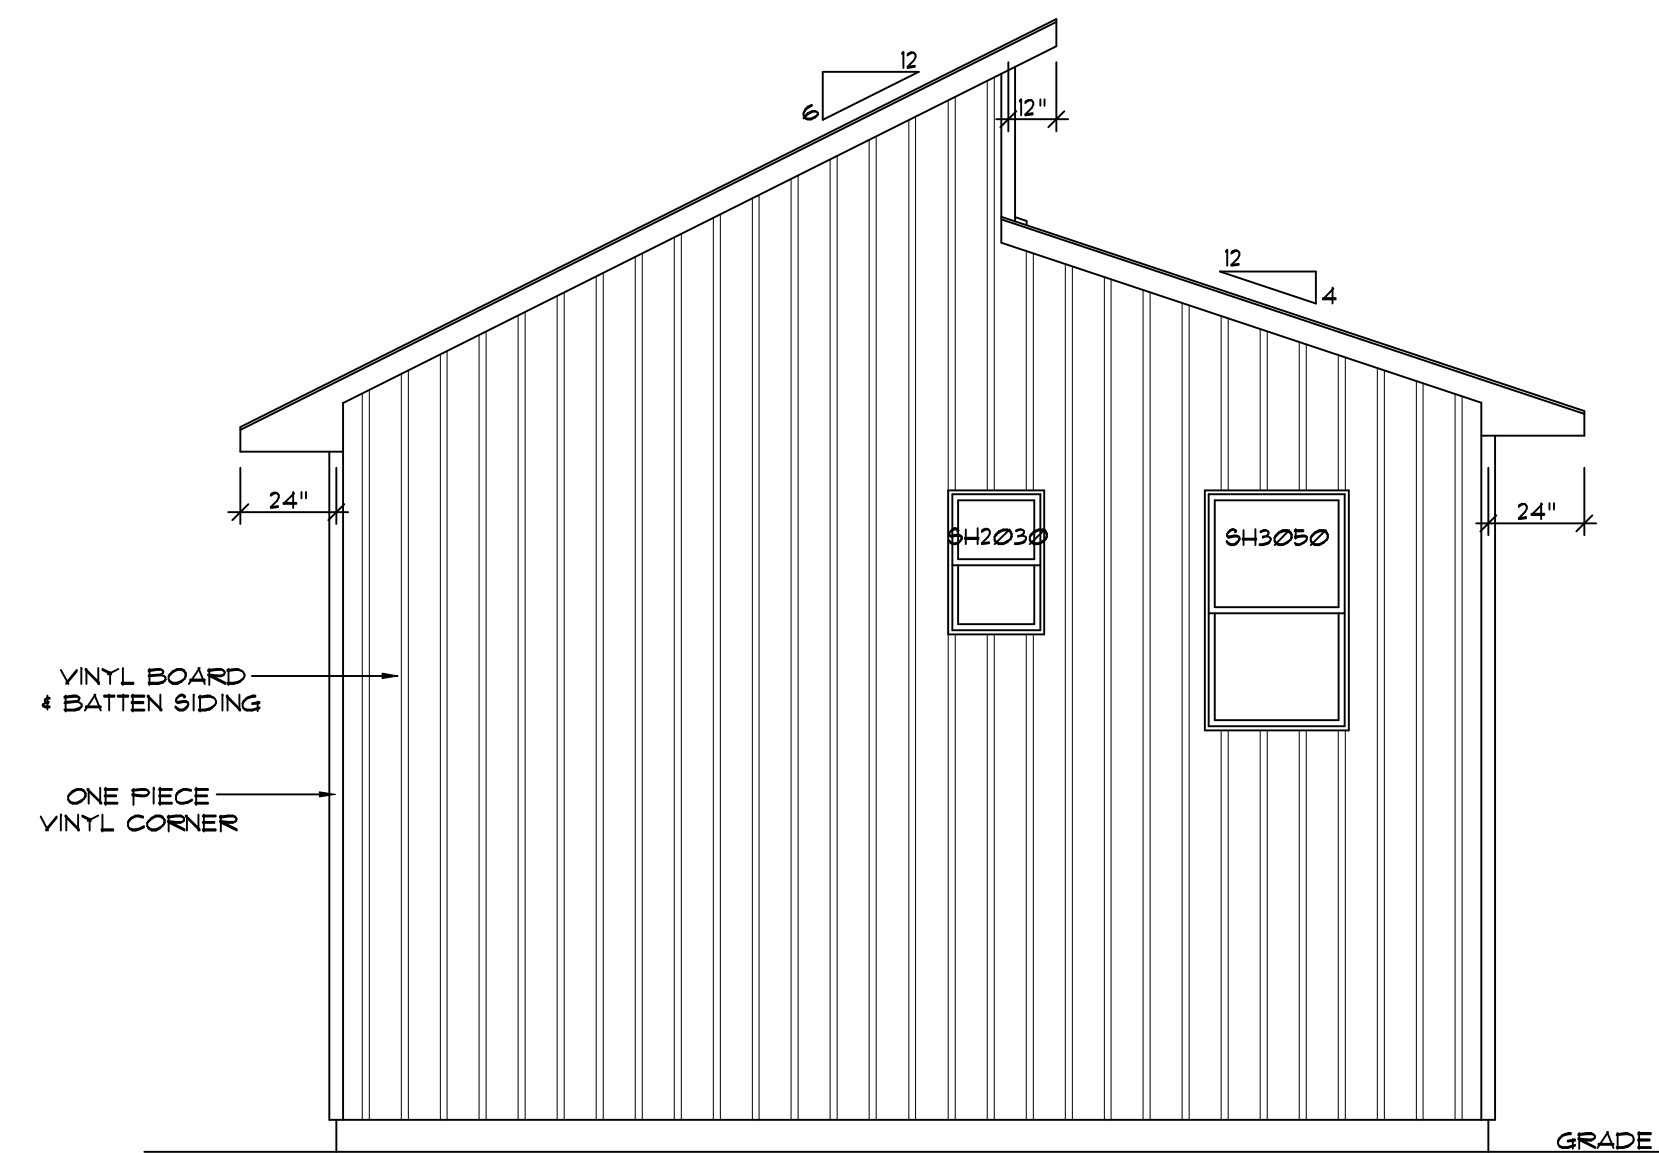


REAR ELEVATION

SCALE: 1/4"=1'

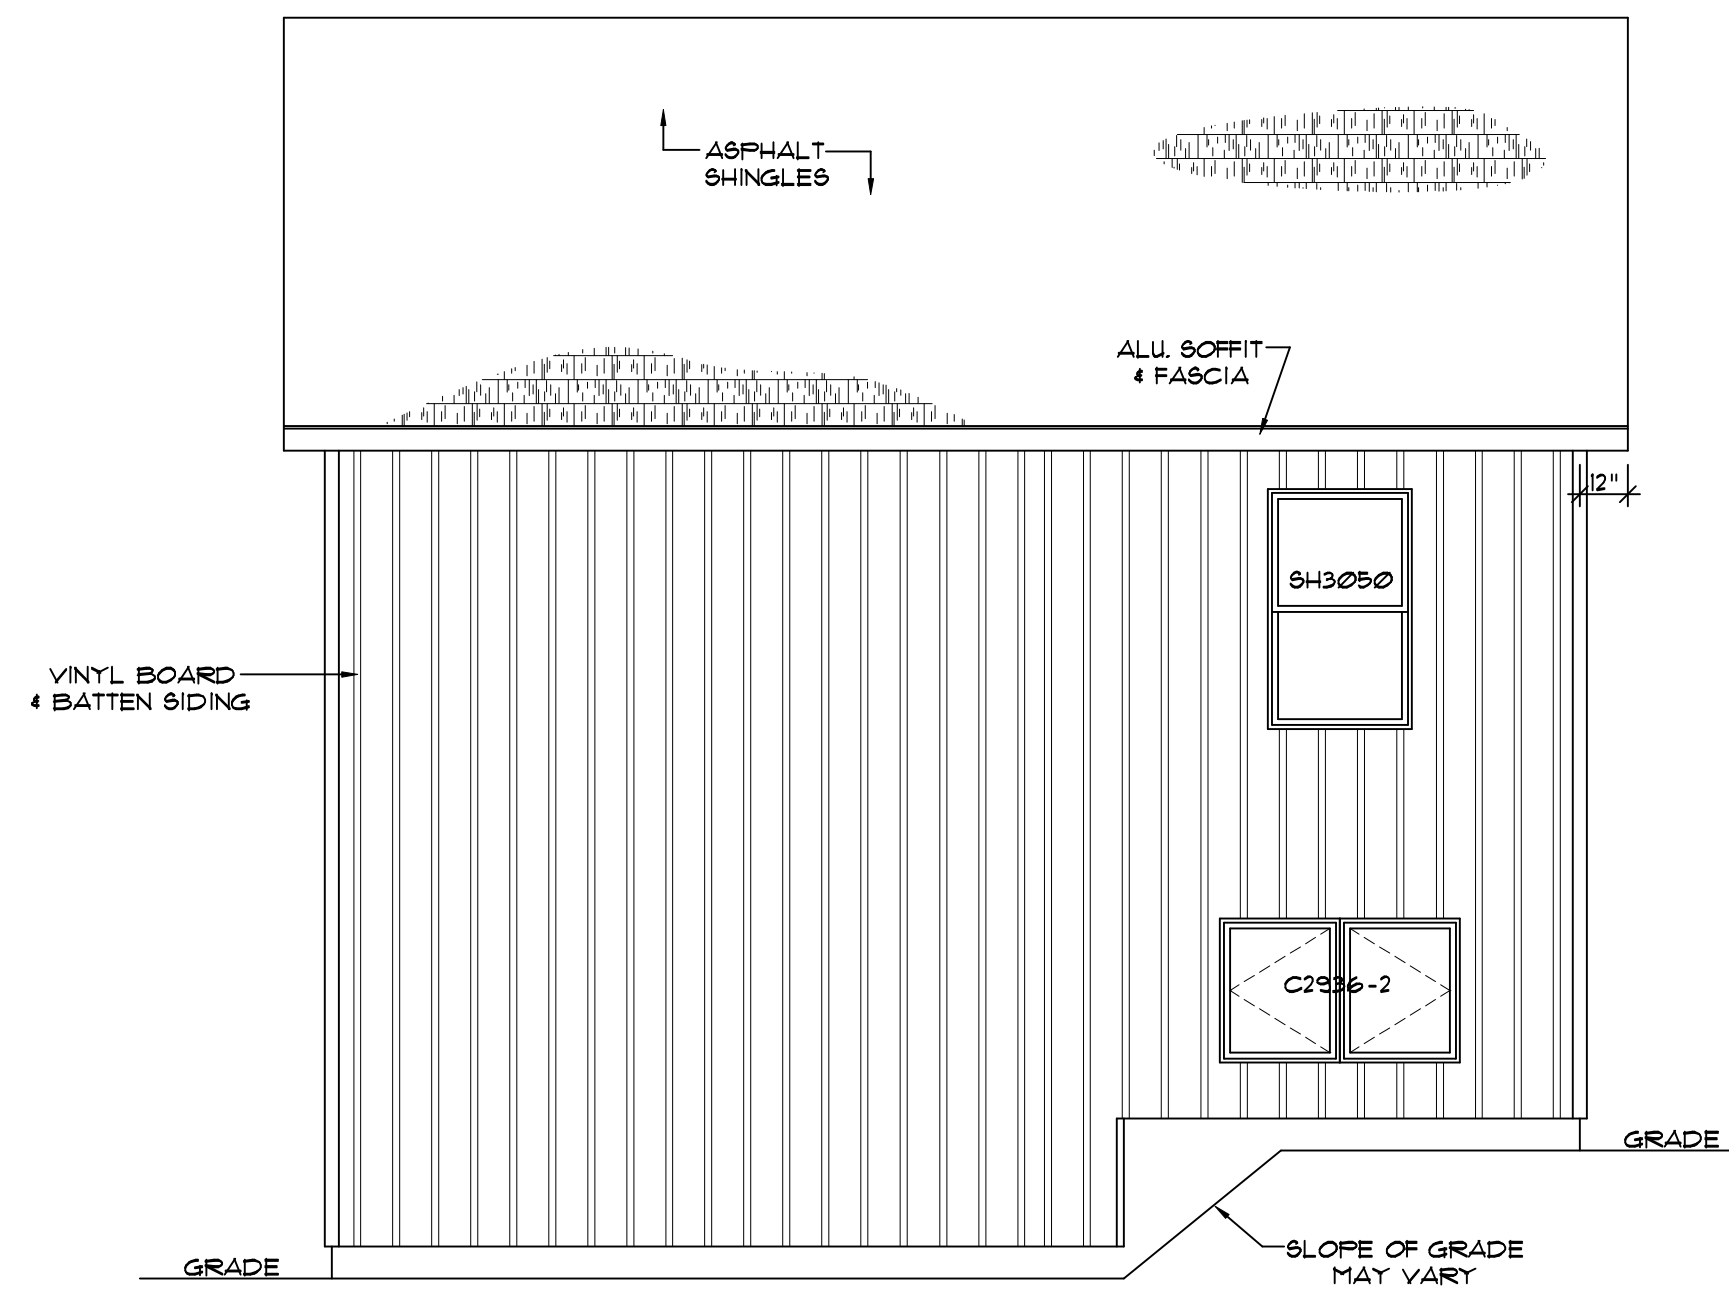


RIGHT SIDE ELEVATION

SCALE: 1/4"=1'

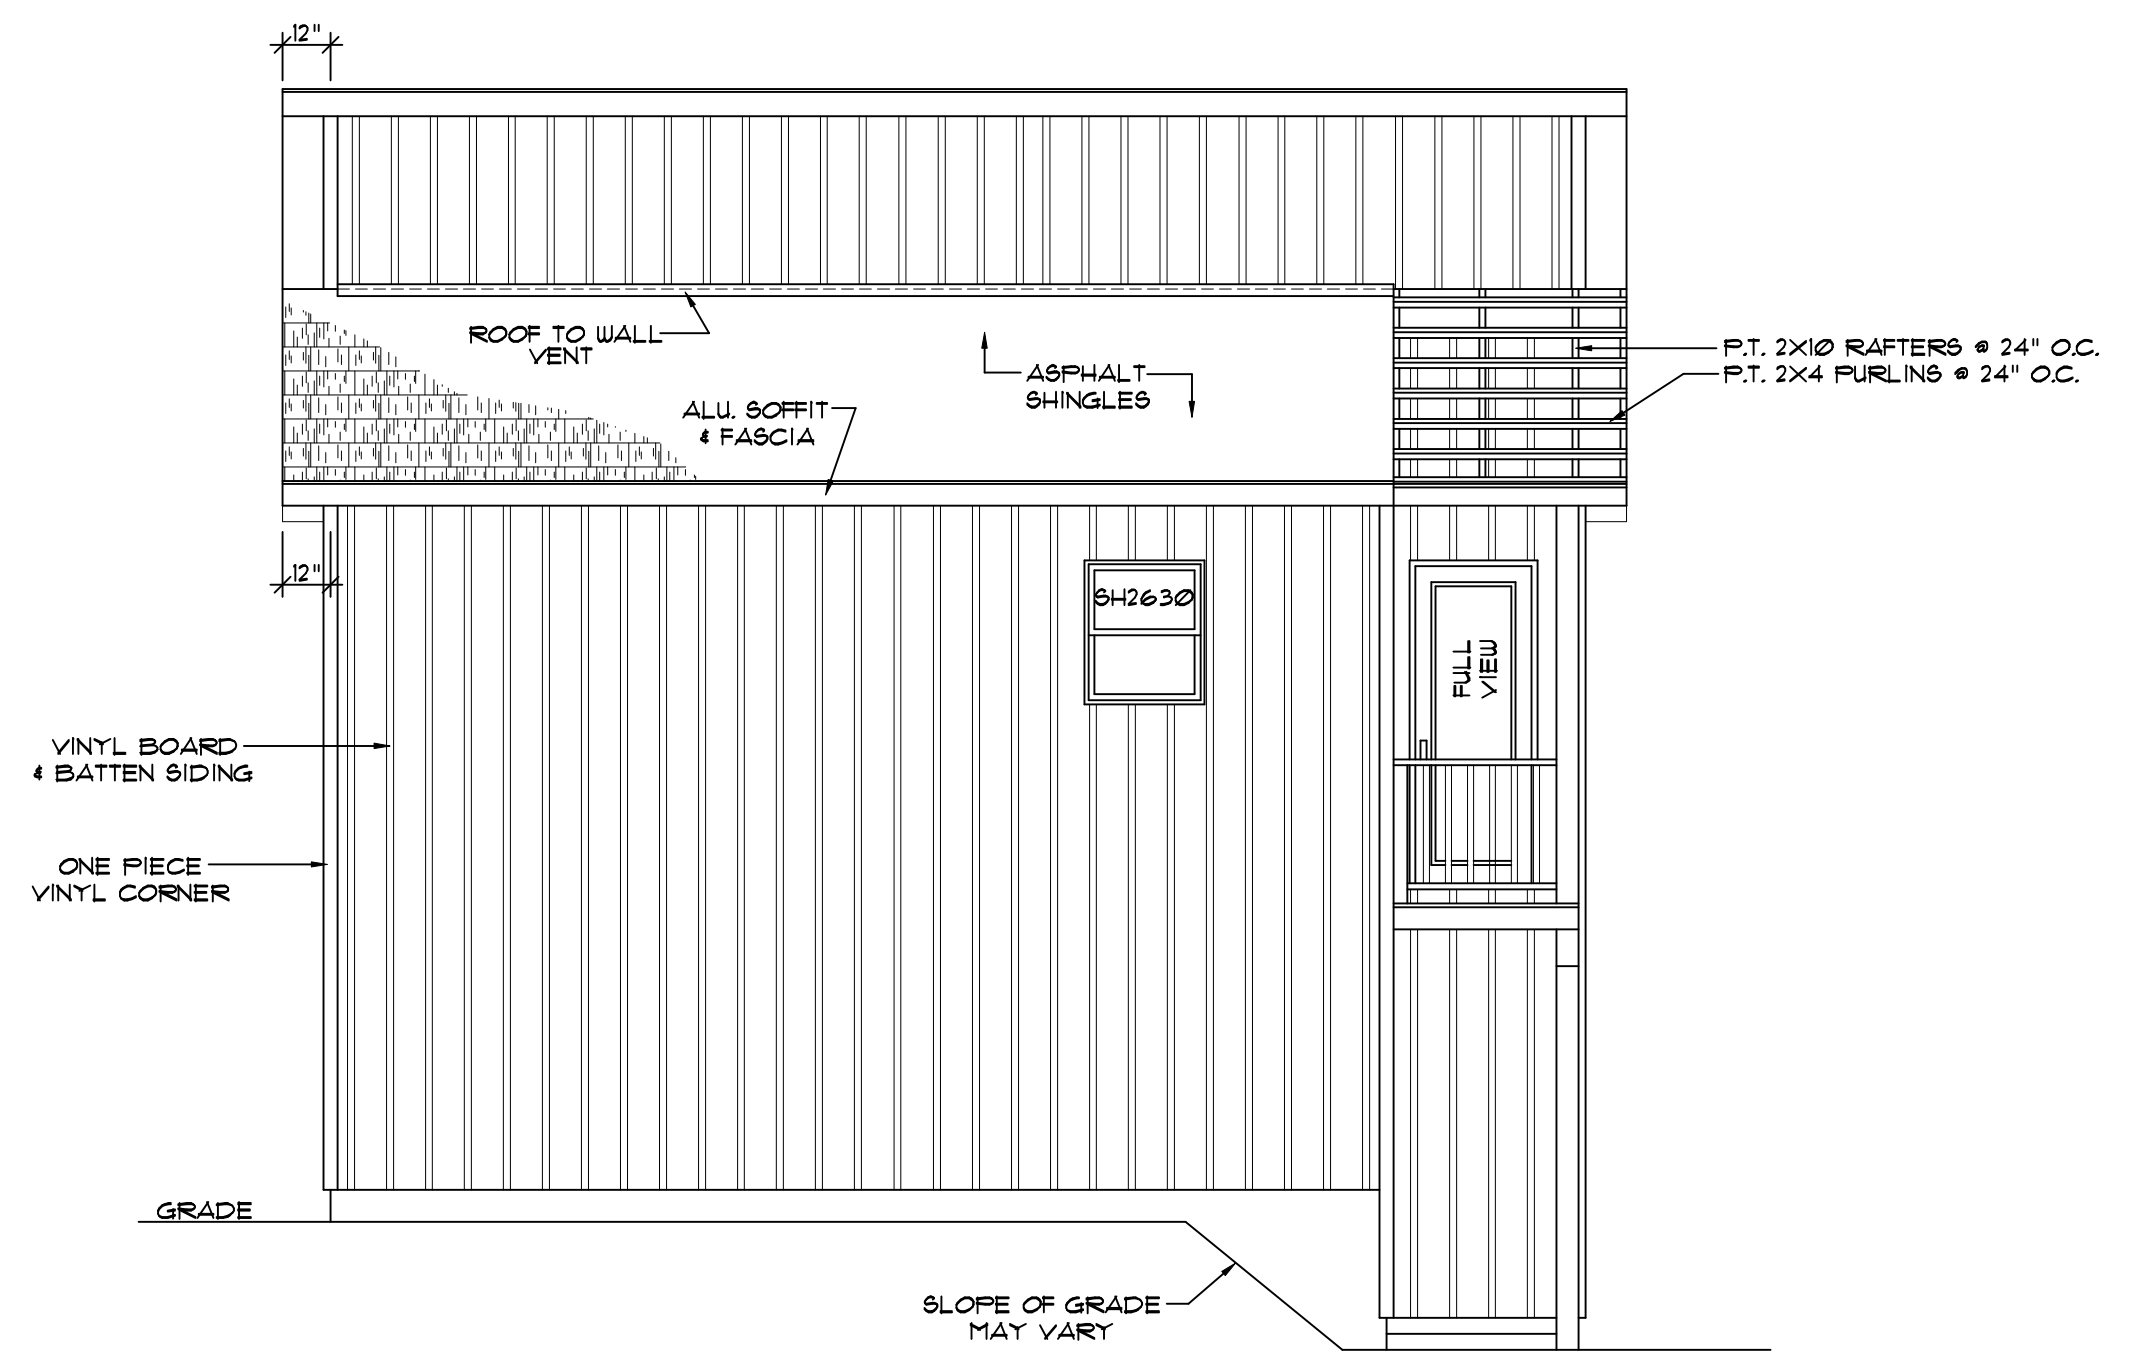

LEFT SIDE ELEVATION

SCALE: 1/4"=1'

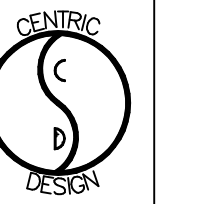

DATE:	9-28-16
8-12-16	10-7-16

SQUARE FOOTAGE	
MAIN LEVEL	
UPPER LEVEL	
TOTAL	

KEN WEAVER